


SCALE: HOR. 1"=50', VERT. 1"=5'
F.B. A 3-54

PROFILE	
DESIGNED BY	
DRAWN BY	
CHECKED BY	
DATE	

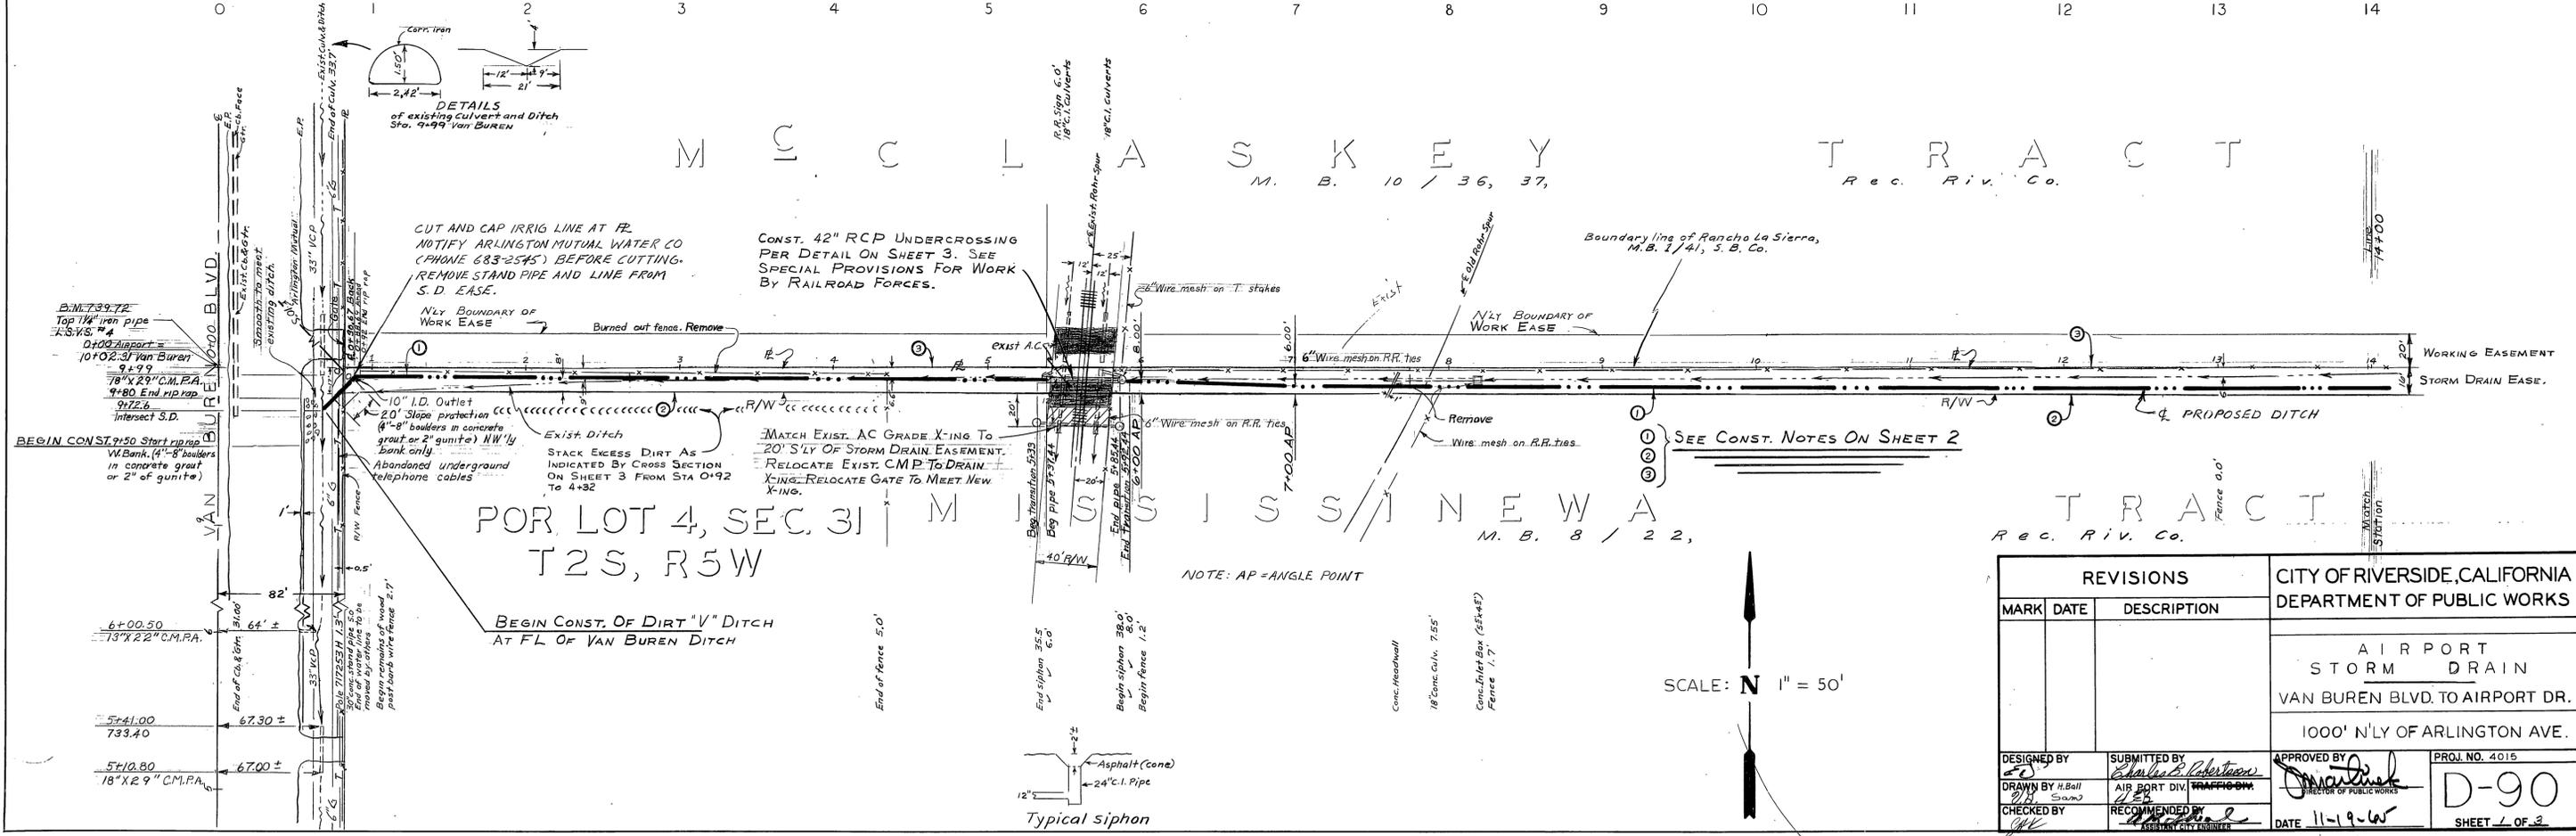

POR LOT 4, SEC. 31 | M
T2S, R5W

M E S C A L K E Y T R A C T
M. B. 10 / 36, 37, R. C. R. I. V. C. O.

P O R S I S S I N E W A T R A C T
M. B. 8 / 22, R. C. R. I. V. C. O.

SCALE: N 1" = 50'

REVISIONS		
MARK	DATE	DESCRIPTION

CITY OF RIVERSIDE, CALIFORNIA
DEPARTMENT OF PUBLIC WORKS

AIRPORT STORM DRAIN
VAN BUREN BLVD. TO AIRPORT DR.
1000' NLY OF ARLINGTON AVE.

DESIGNED BY: [Signature]
SUBMITTED BY: [Signature]
DRAWN BY: H. Ball
CHECKED BY: [Signature]

APPROVED BY: [Signature]
DATE: 11-9-67

PROJECT NO. 4015
D-90
SHEET 1 OF 2

PLAN	
DESIGNED BY	
DRAWN BY	
CHECKED BY	
DATE	

